
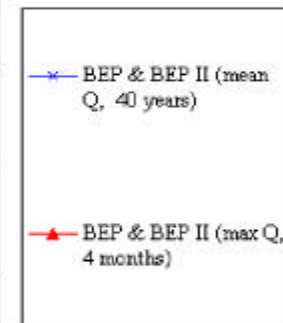
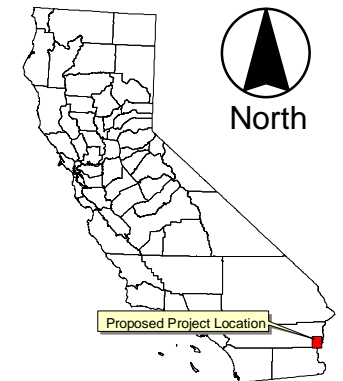


Predicted Drawdown for Combined BEP and BEP II
(K = 170 feet/day, Sy = 0.23)

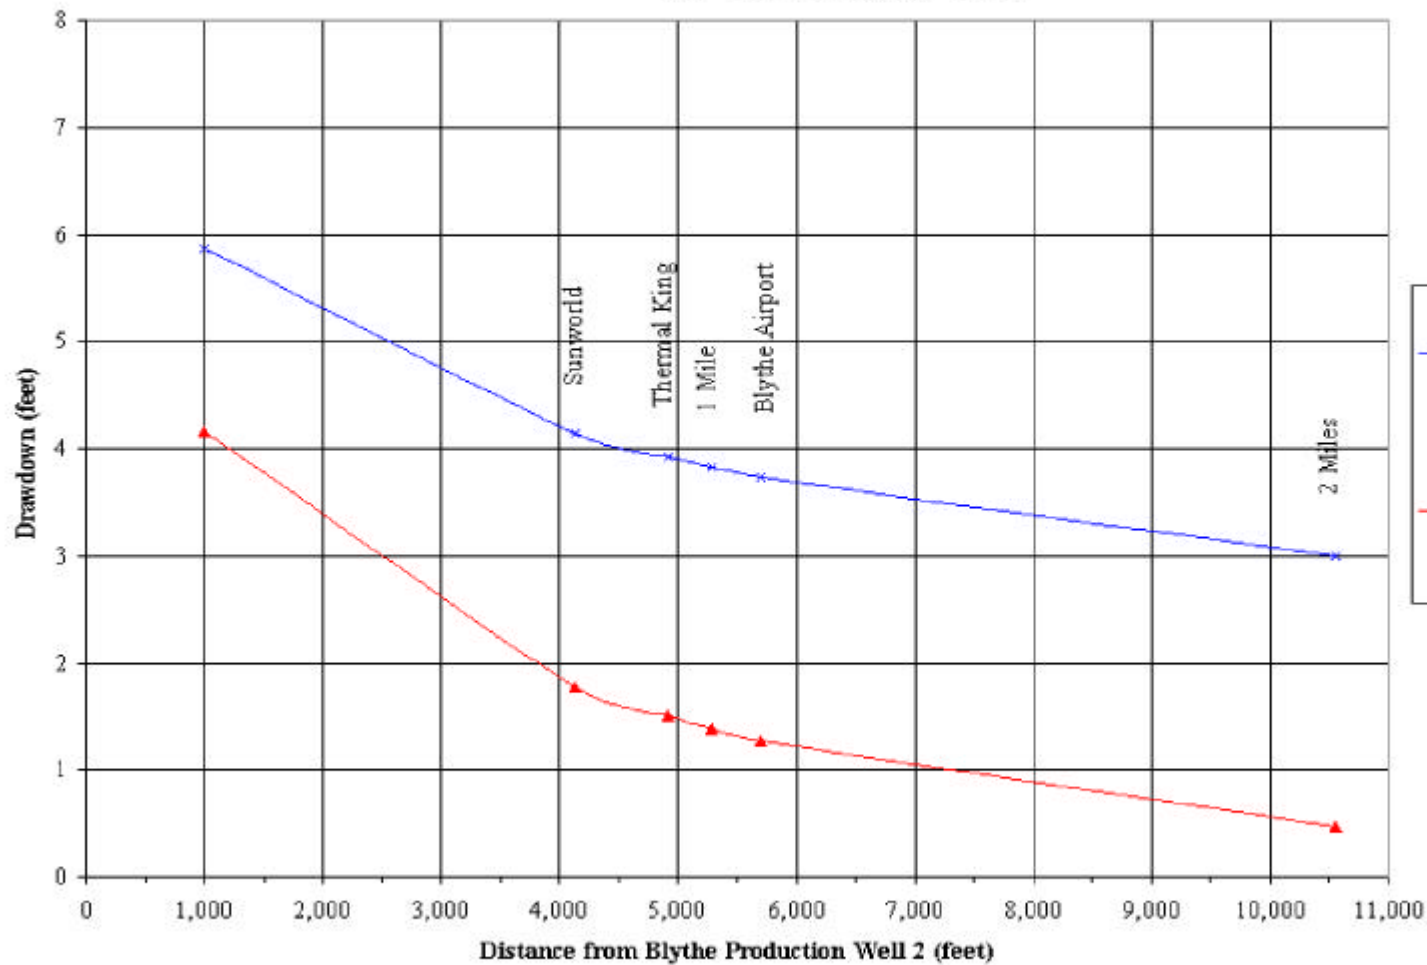

**BLYTHE ENERGY PROJECT
 PHASE II**

**FIGURE 7.13-11
 DRAWDOWN PROJECTIONS FOR
 COMBINED BEP AND BEP II**

ANALYSIS AREA: RIVERSIDE CO., CALIFORNIA	
DATE: 12/2001	AutoView FILE: D:\BLYTHE\1136_FIG12_2001
PLOT SCALE: NTS	DRAWN BY: GP